

## FORM CA17

### Notice of landowner deposits under section 31(6) of the Highways Act 1980 and section 15A(1) of the Commons Act 2006

An application to deposit a map and statement dated 18th November 2014 under section 31(6) of the Highways Act 1980 has been made in relation to the land described below and shown edged red on the accompanying map.

**PLEASE NOTE:**

**This deposit may affect rights over the land described below. Deposits made under section 31(6) of the Highways Act 1980 may prevent deemed dedication of public rights of way over such land under section 31(1) of that Act.**

Description of the land(s) (including full address and postcode):

Land at 26/27 Wilsford, Pewsey, SN9 6HB.

Name of the Parish, Ward or District in which the land(s) is situated:

Wilsford.


The deposit was submitted by James Purves and was received by this authority on 1<sup>st</sup> December 2014.

The authority maintains a register of maps, statements and declarations deposited under section 31A of the Highways Act 1980.

This register can be accessed online at


<http://www.wiltshire.gov.uk/communityandliving/rightsofway/rightsofwayhowaretheymapped.htm> or can be inspected free of charge at the address below at the times indicated below:

Wiltshire Council, Ascot Court, Aintree Avenue, Trowbridge, BA14 0XA.  
Monday to Friday 9am-5pm

Signed on behalf of Wiltshire Council: 

Name and Position of Signatory: Jane Hughes, Definitive Map Technical Support Officer.

Date: 18/12/2014

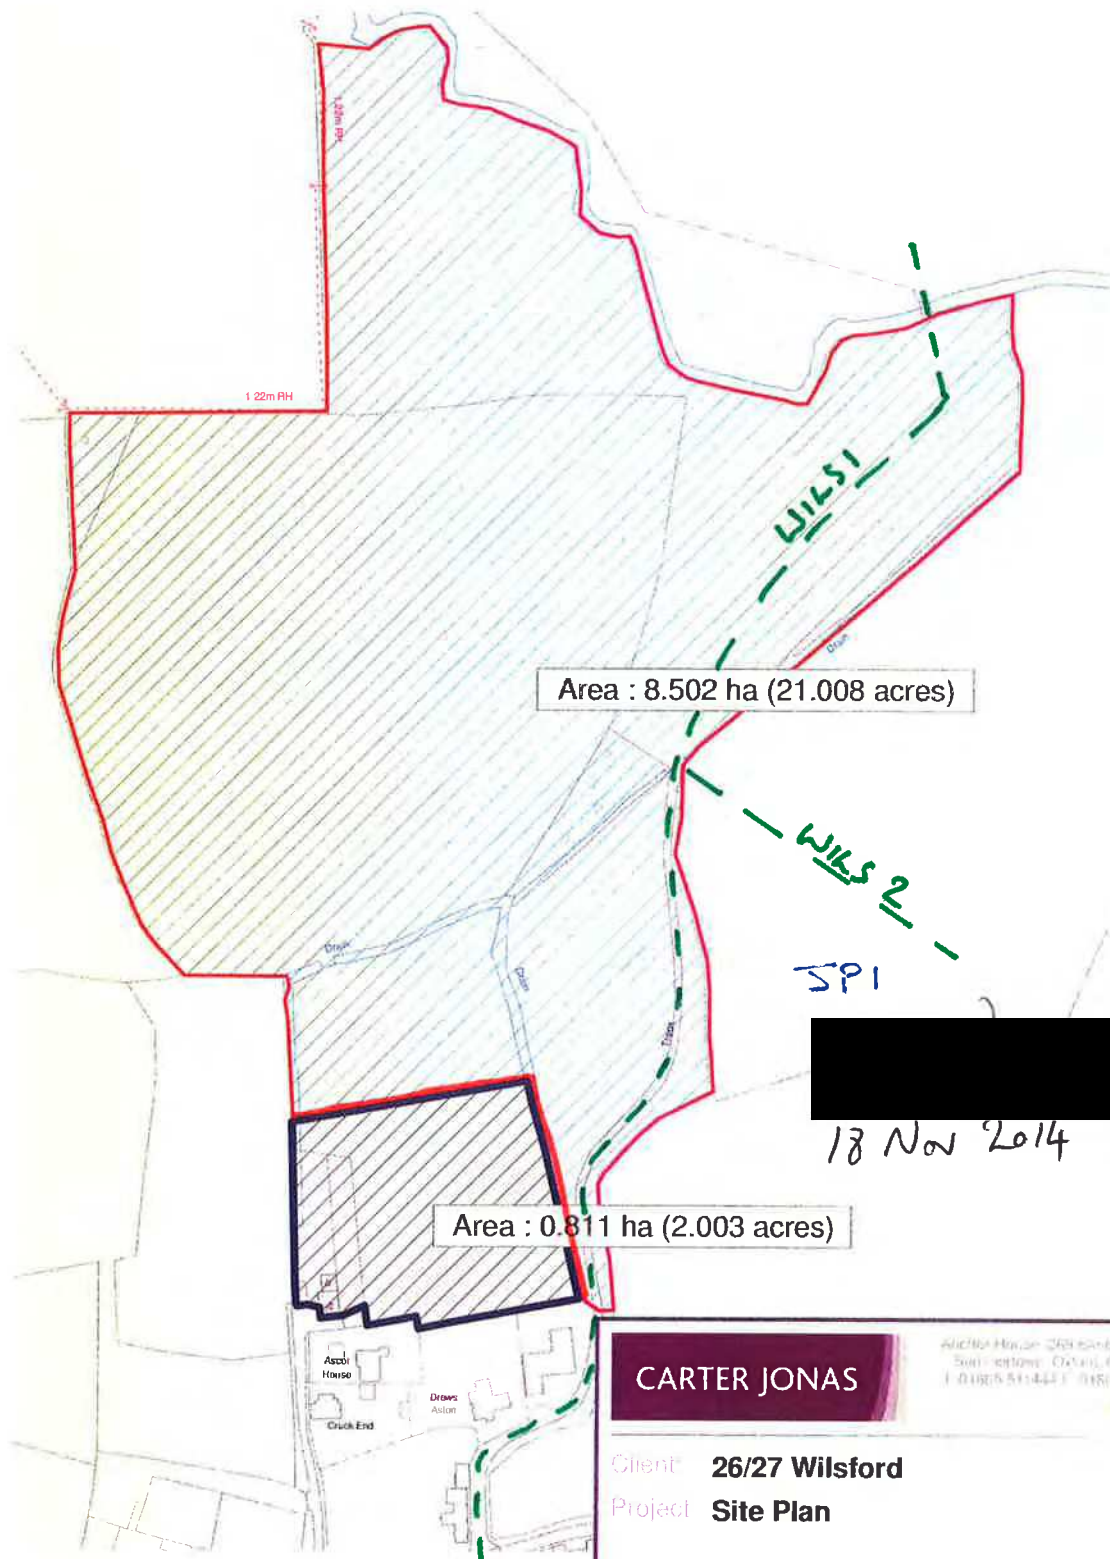

**CARTER JONAS**

Architects - 26/27 Wilsford Road  
Barnstaple - Devon, EX32 7LL  
Tel: 01326 511441 Fax: 01326 210654

Client: **26/27 Wilsford**

Project: **Site Plan**

Title:

Scale: 1:2750

@A4 Date: 10 June 2014

Drawn by: AC

Dwg no: **MA000000-YY-XX**