
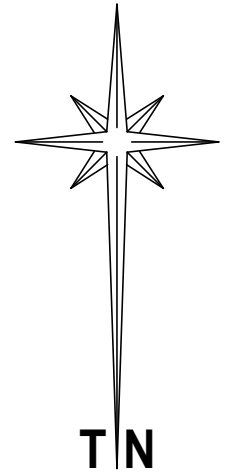


SECTIONAL PLAN No. SS	SHEET 1 OF 6 SHEETS	S.G. No. D
Registered at Johannesburg Registrar of Deeds Date:		Approved for SURVEYOR-GENERAL Date:
NAME OF SCHEME : THE WHITE HOUSE		
DESCRIPTION OF LAND ACCORDING TO DIAGRAM : Erf 2907 in the township of Kempton Park Extension 2, Gauteng Province, measuring 5086 square metres.		
DIAGRAM : SG. No. 9339/2007		
NAME OF LOCAL AUTHORITY : Ekurhuleni Metropolitan Municipality		
DESCRIPTION OF BUILDINGS : 4 Buildings namely: (a) Buildings 1 comprising Secions 1 - 16 and common property. (b) Building 2 comprising common property, (c) Building 3 comprising common property, (d) Building 4 comprising common property.		
ENCROACHMENTS ON THE LAND : No.		
CAVEAT IN RESPECT OF EXTENSION OF SCHEME:		
EXCLUSIVE USE AREAS: See Sheet 3		
CERTIFICATE : I, André Johan van der Walt, hereby certify that I have prepared sheets 1 to 6 inclusive, of this sectional plan from survey in accordance with the provisions of the Sectional Titles Act, 1986, and the regulations promulgated thereunder. Date : _____ Signed : _____ Land Surveyor Registration No. PLS 0802-D P.O.BOX 72650 LYNNWOODRIDGE, 0040 TEL:071 898 6449		
Survey Records No.	Compilations :	General Plan S.G. No.

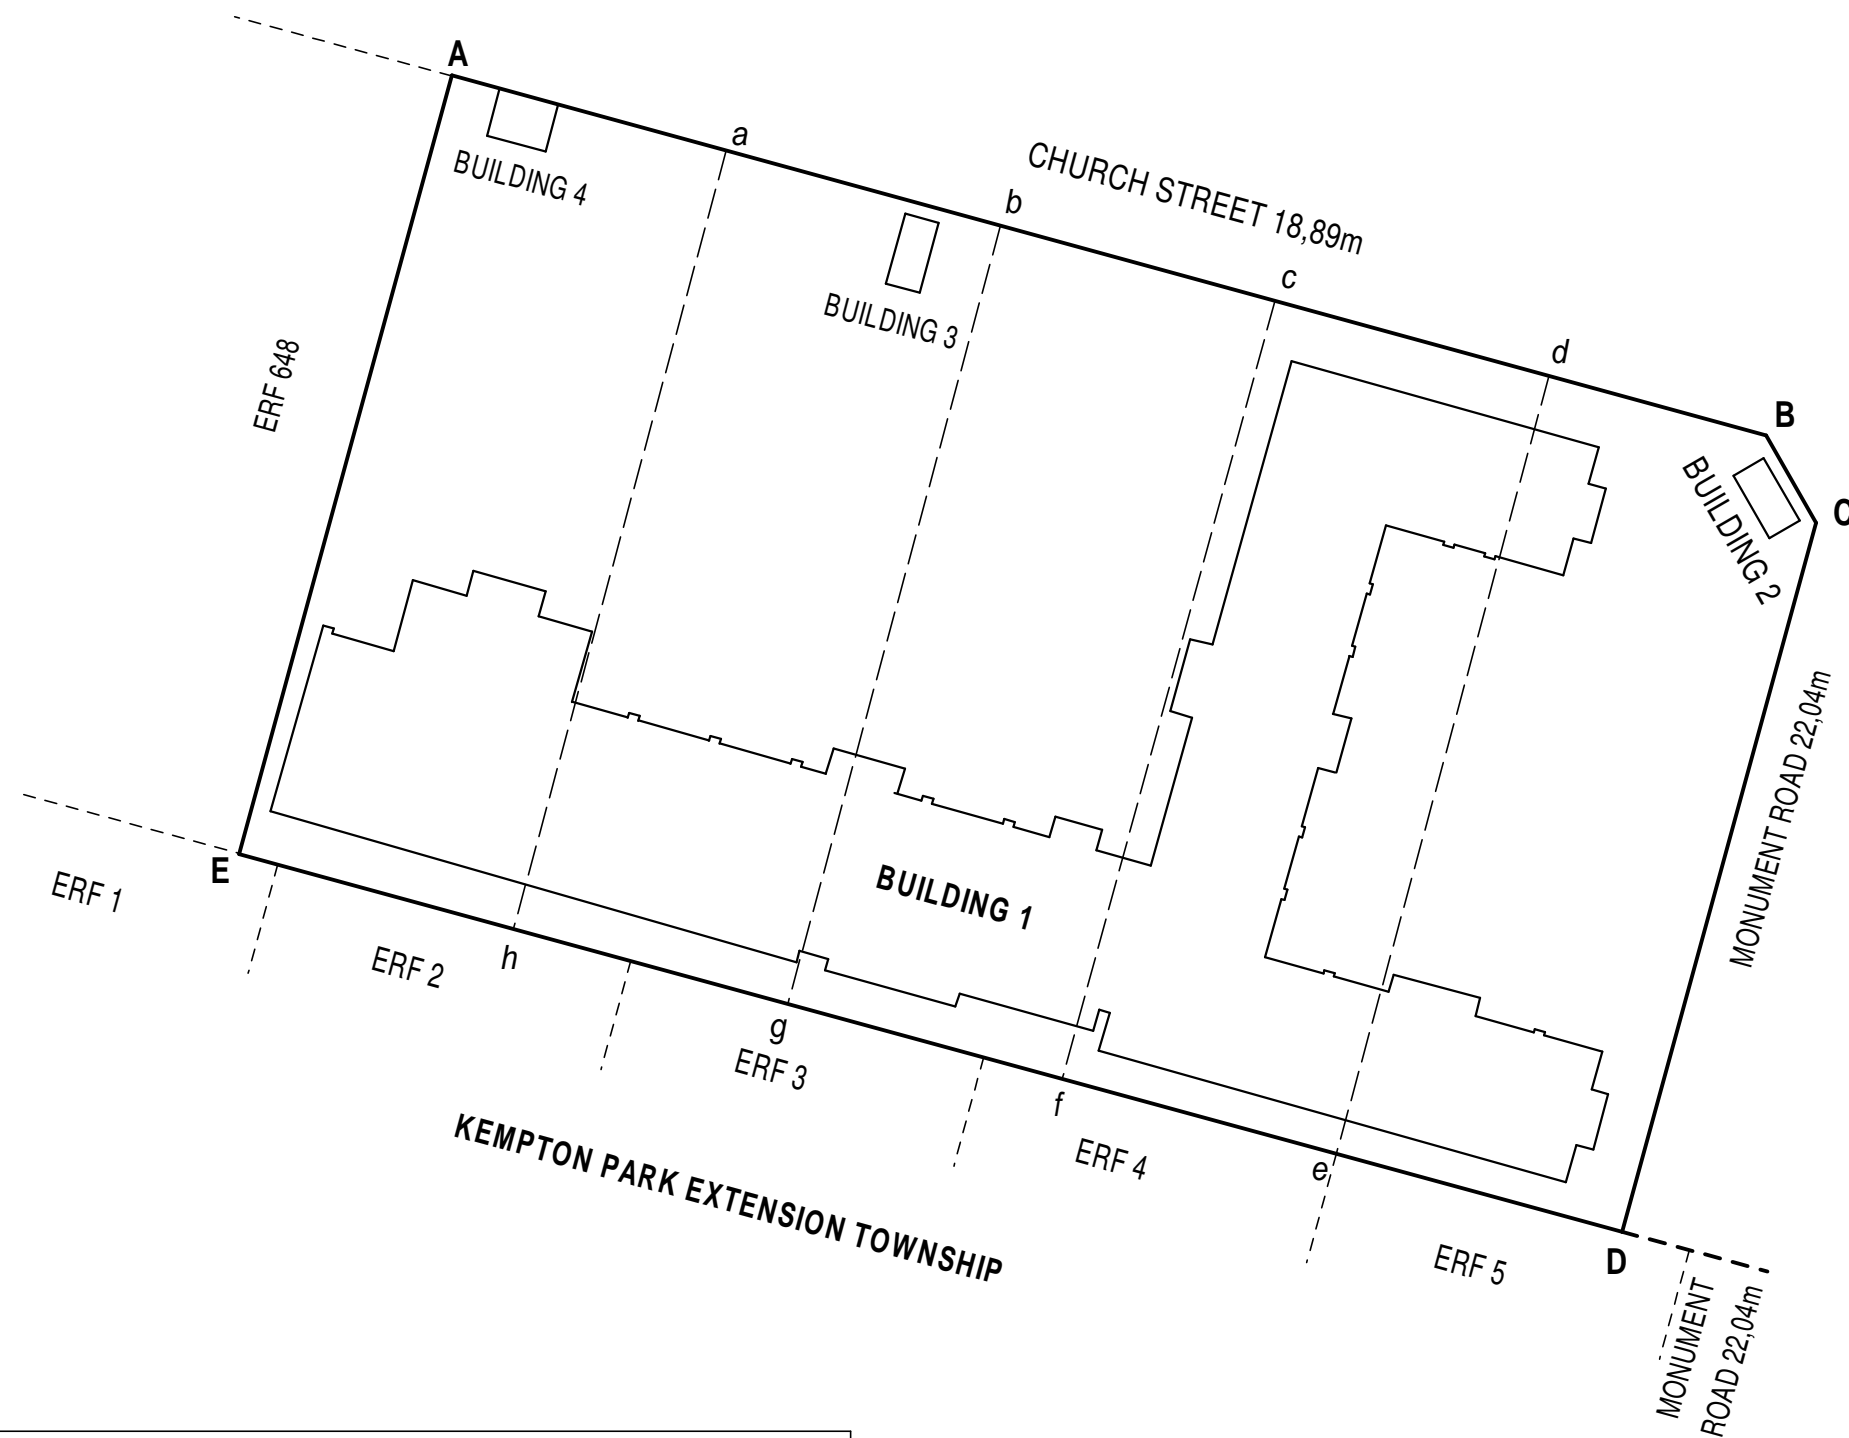



NOTES:

1. The figure ABCDE represents Erf 2907 in the township of Kempton Park Extension 2.
2. All measurements are given in metres.
3. - - - denotes consolidation component lines.

Land Surveyor : A.J. VAN DER WALT
 P.O.BOX 72650
 LYNNWOODRIDGE, 0040
 TEL:071 898 6449
 DATE:

THE WHITE HOUSE

DRAWING TITLE :
 BLOCK PLAN
 Scale 1 : 500

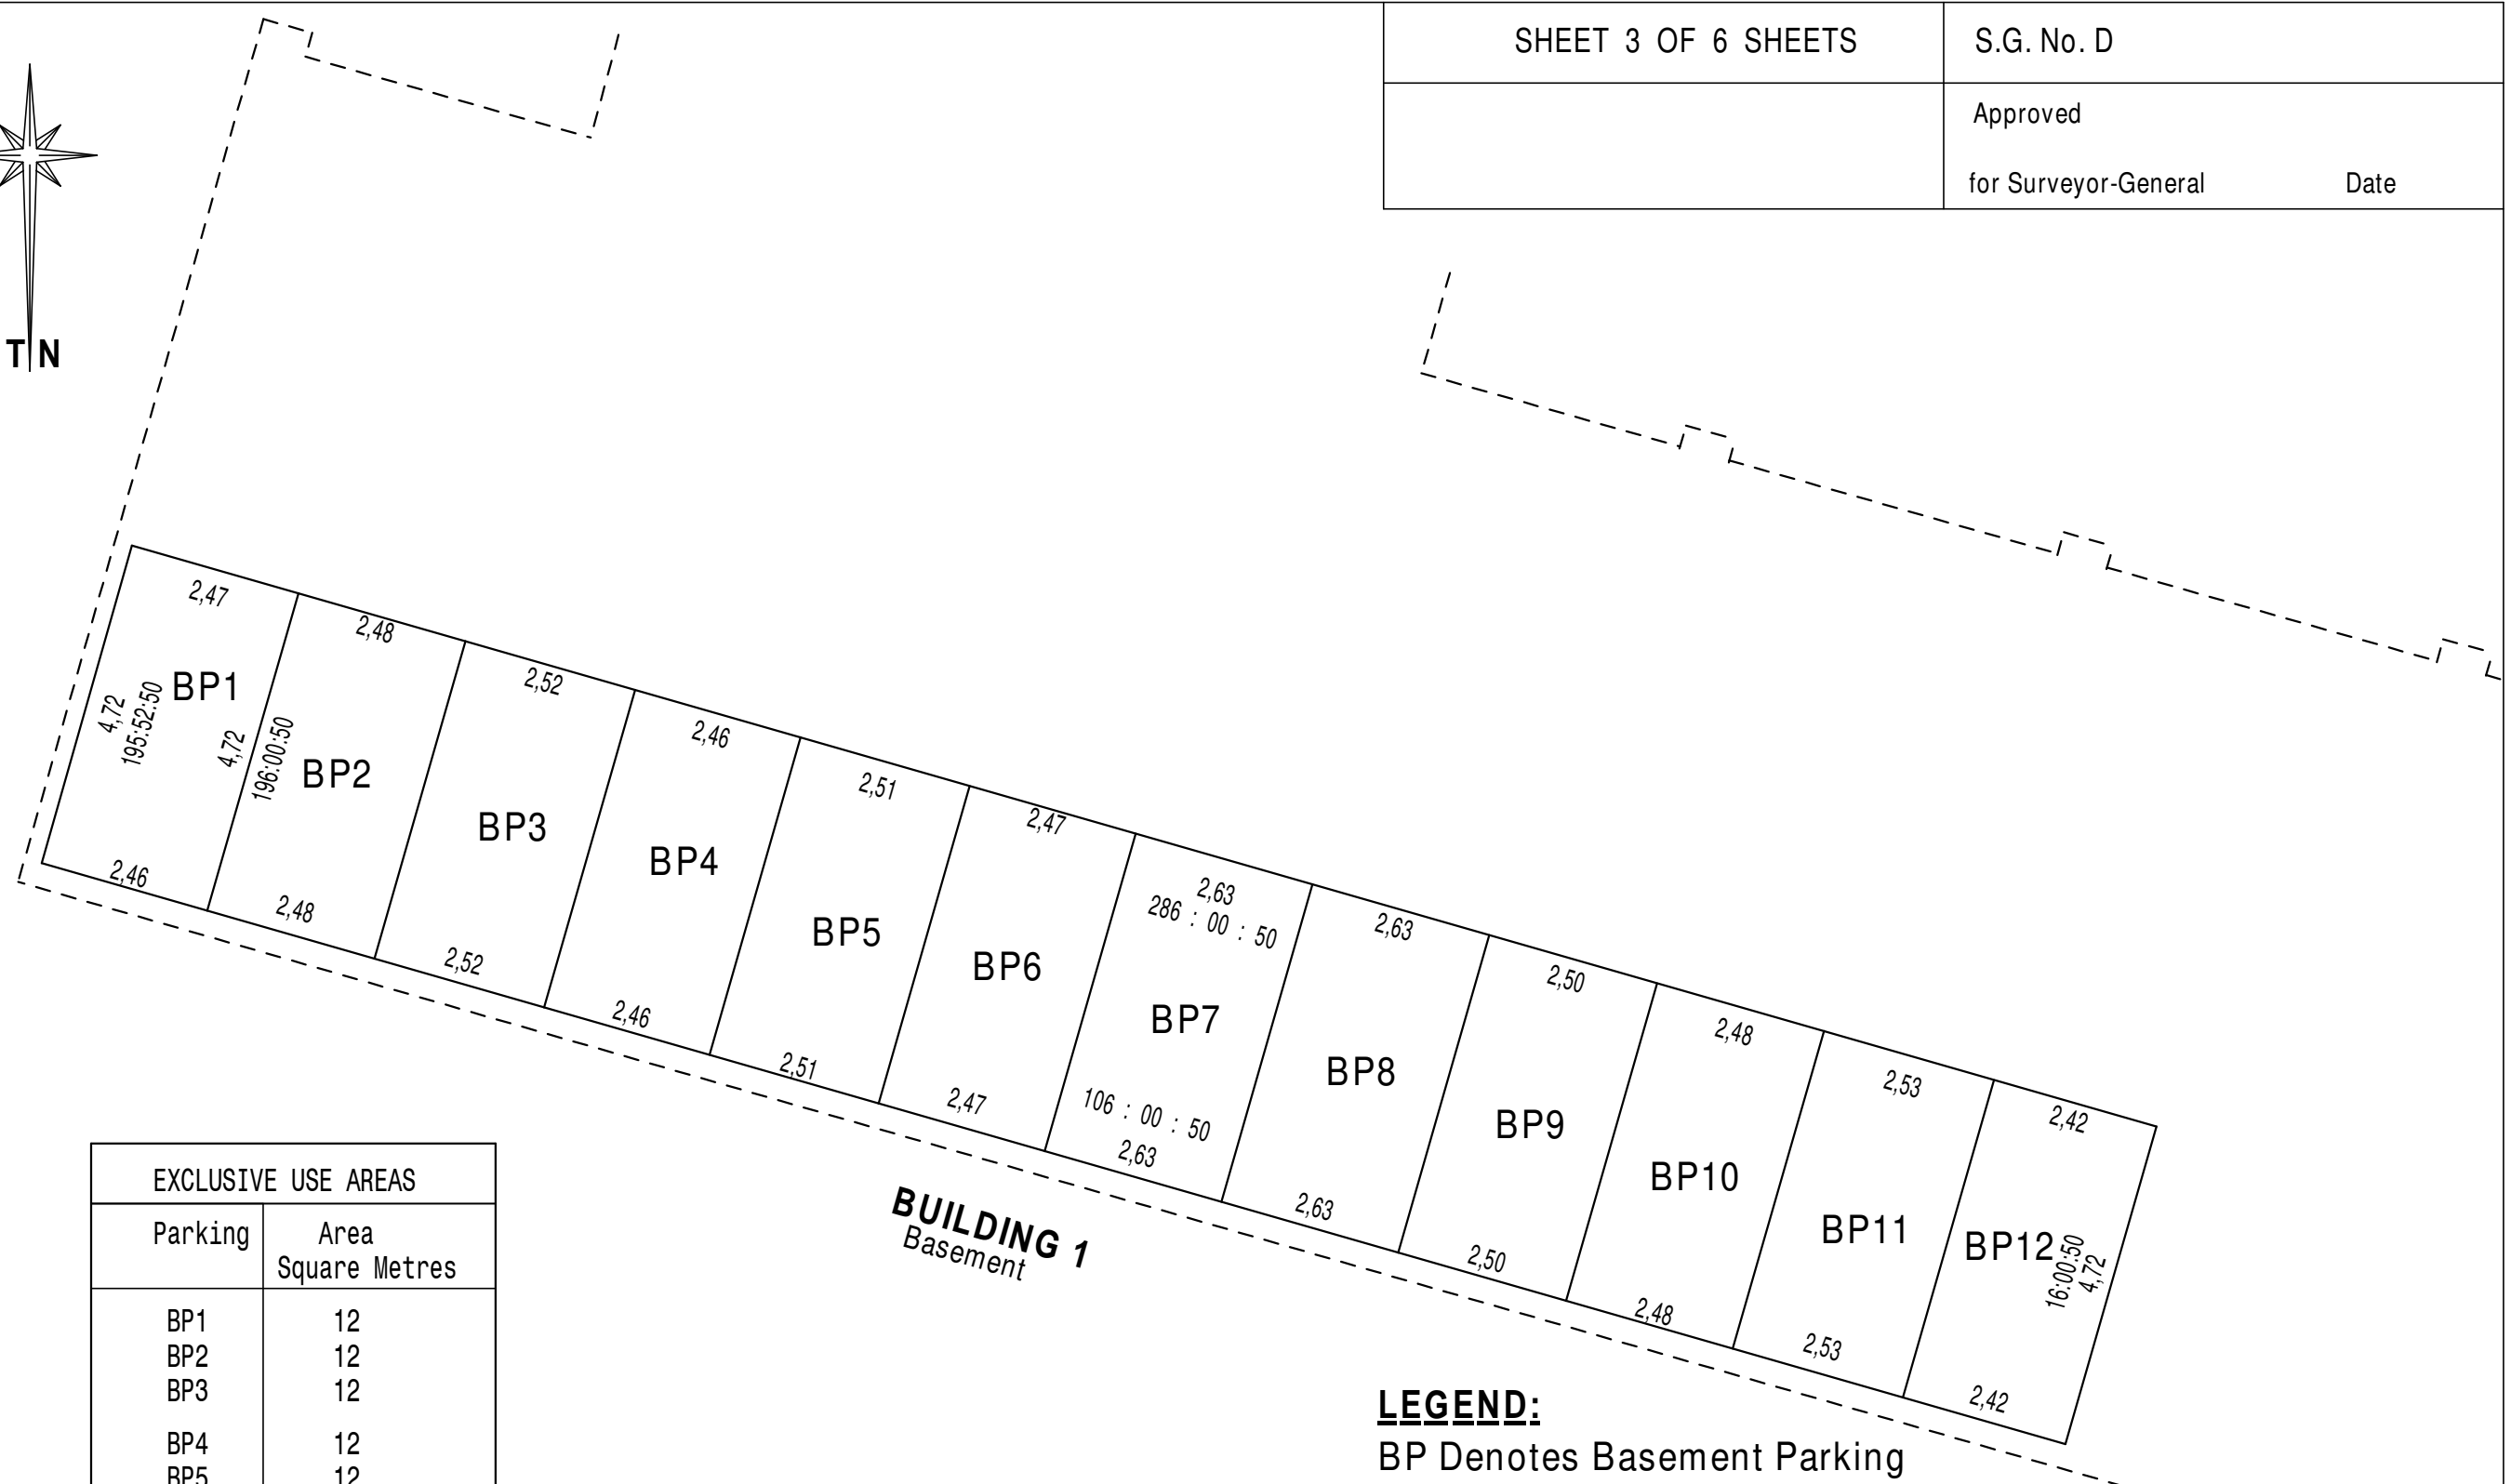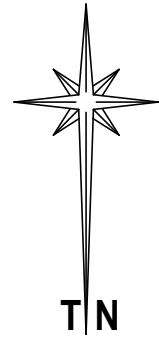

SHEET 3 OF 6 SHEETS		S.G. No. D	
		Approved	
		for Surveyor-General	Date

EXCLUSIVE USE AREAS	
Parking	Area Square Metres
BP1	12
BP2	12
BP3	12
BP4	12
BP5	12
BP6	12
BP7	12
BP8	12
BP9	12
BP10	12
BP11	12
BP12	11



BUILDING 1
Basement

LEGEND:
BP Denotes Basement Parking

NOTES :

- _____ denotes not physically defined
- denotes outside perimeter of building
- Beacon Description:
All beacons are 12mm hole in concrete floor.

Land Surveyor : A.J. VAN DER WALT P.O.BOX 72650 LYNNWOODRIDGE, 0040 TEL: 071 898 6449 DATE:	THE WHITE HOUSE DRAWING TITLE : EXCLUSIVE USE AREAS ON ON BASEMENT LEVEL Scale 1 : 100
---	--

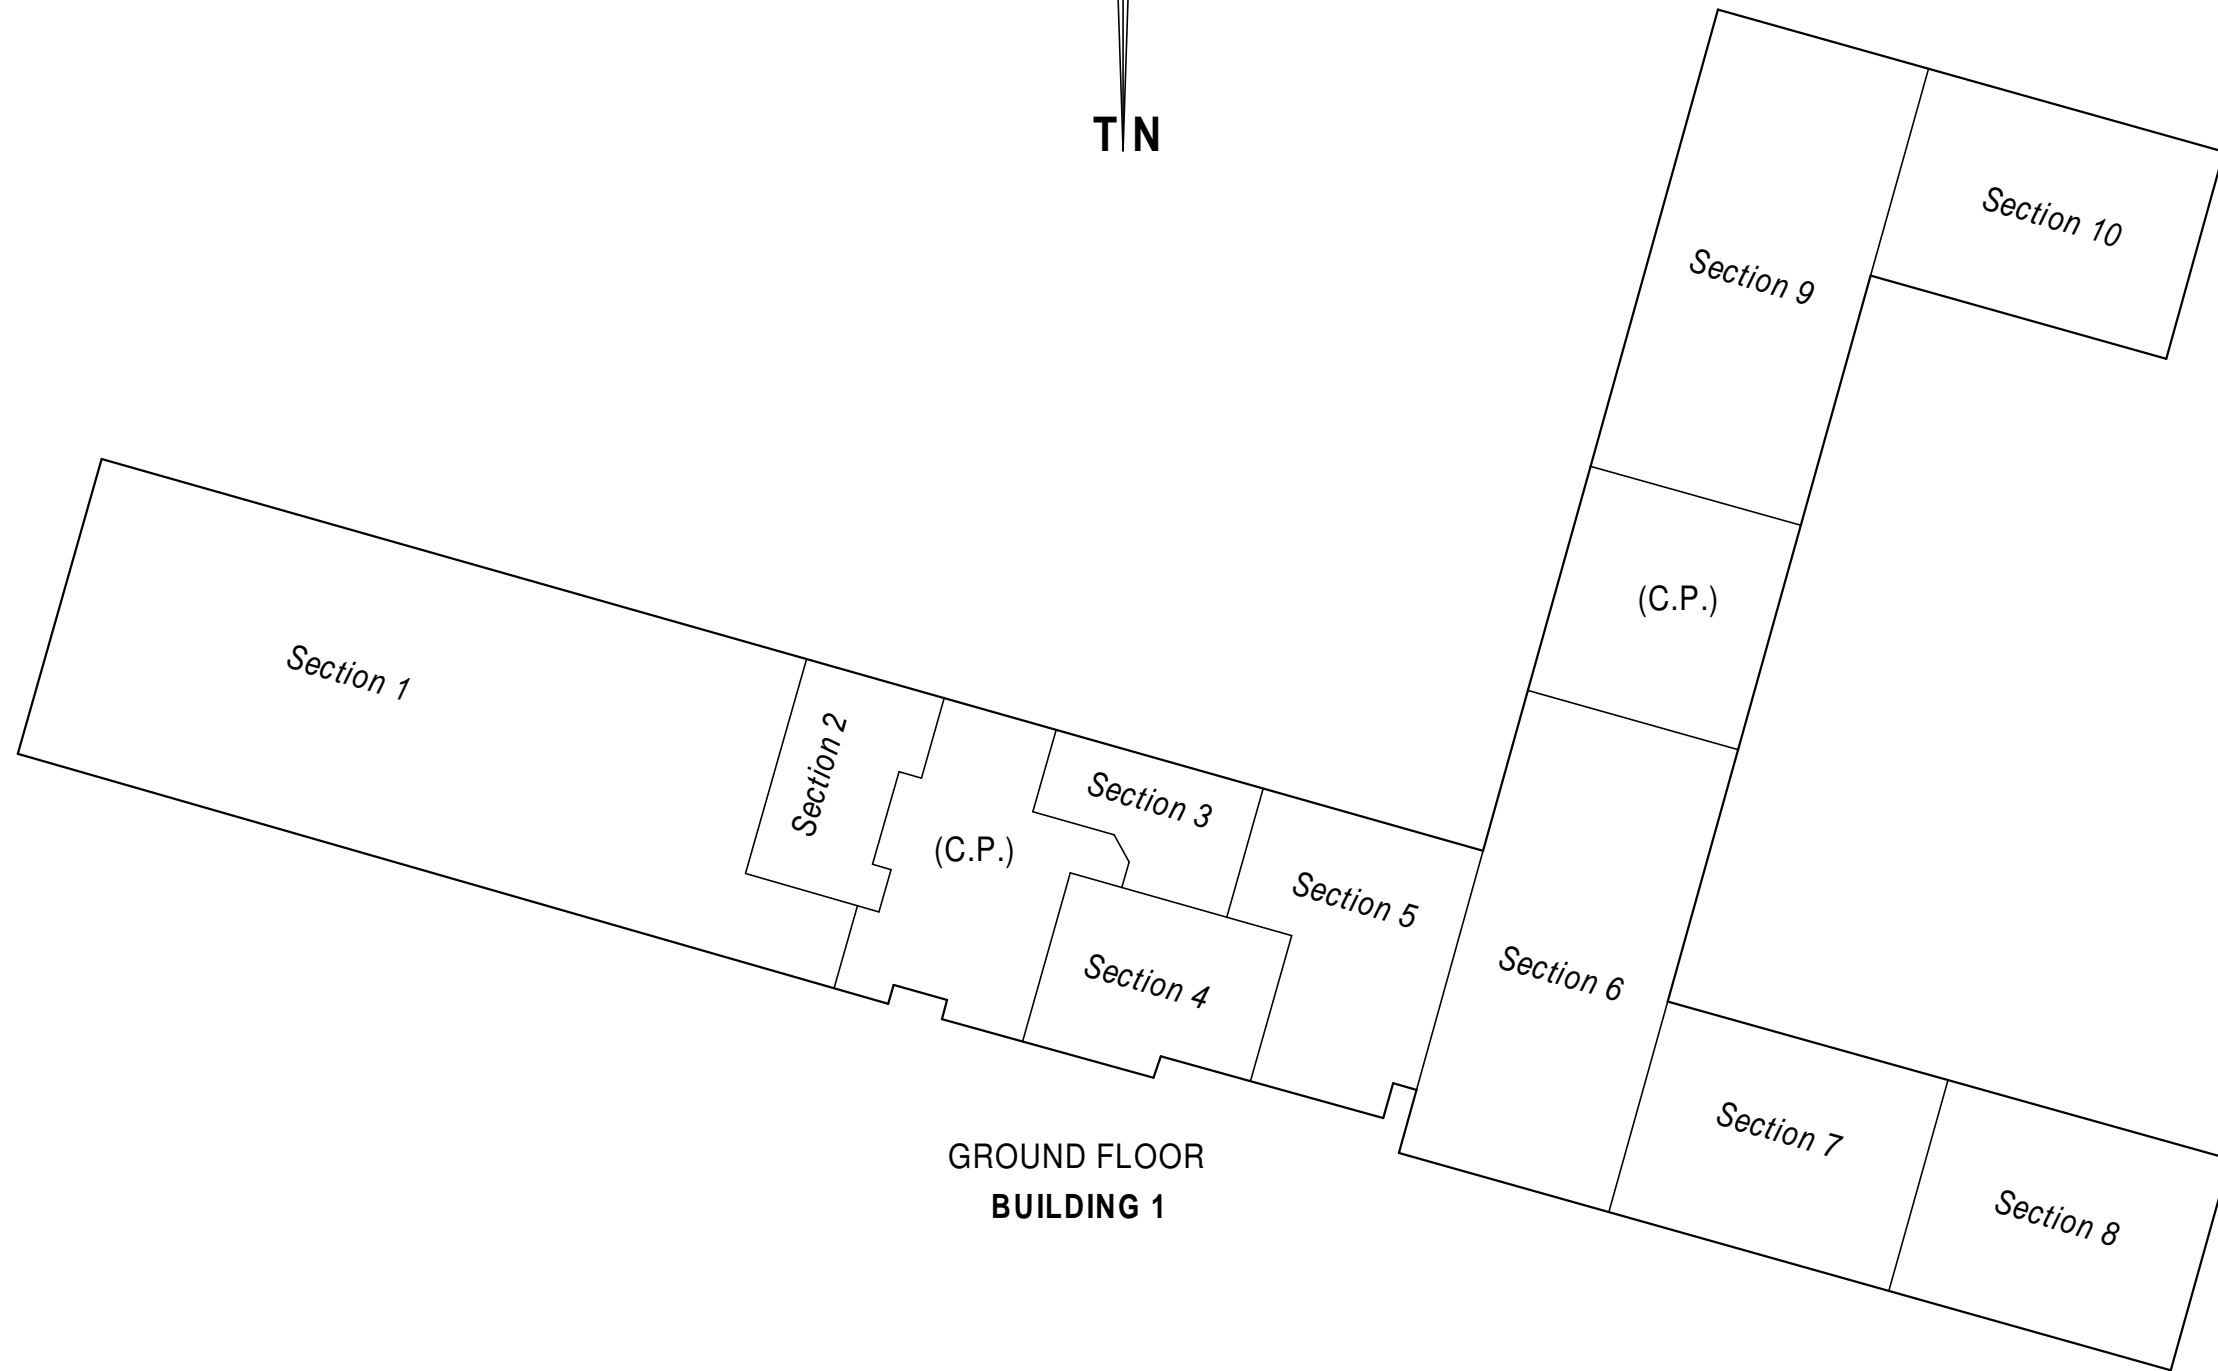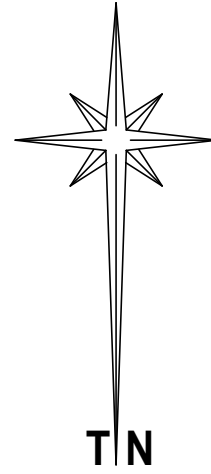

GROUND FLOOR
BUILDING 1



NOTES

- 1. For participation quotas see Sheet 6.
- 2. (C.P.) denotes common property

Land Surveyor : A.J. VAN DER WALT
P.O.BOX 72650
LYNNWOODRIDGE, 0040
TEL:071 898 6449
DATE:

THE WHITE HOUSE

DRAWING TITLE
BUILDING 1 : Ground Floor Plan
Scale 1 : 300

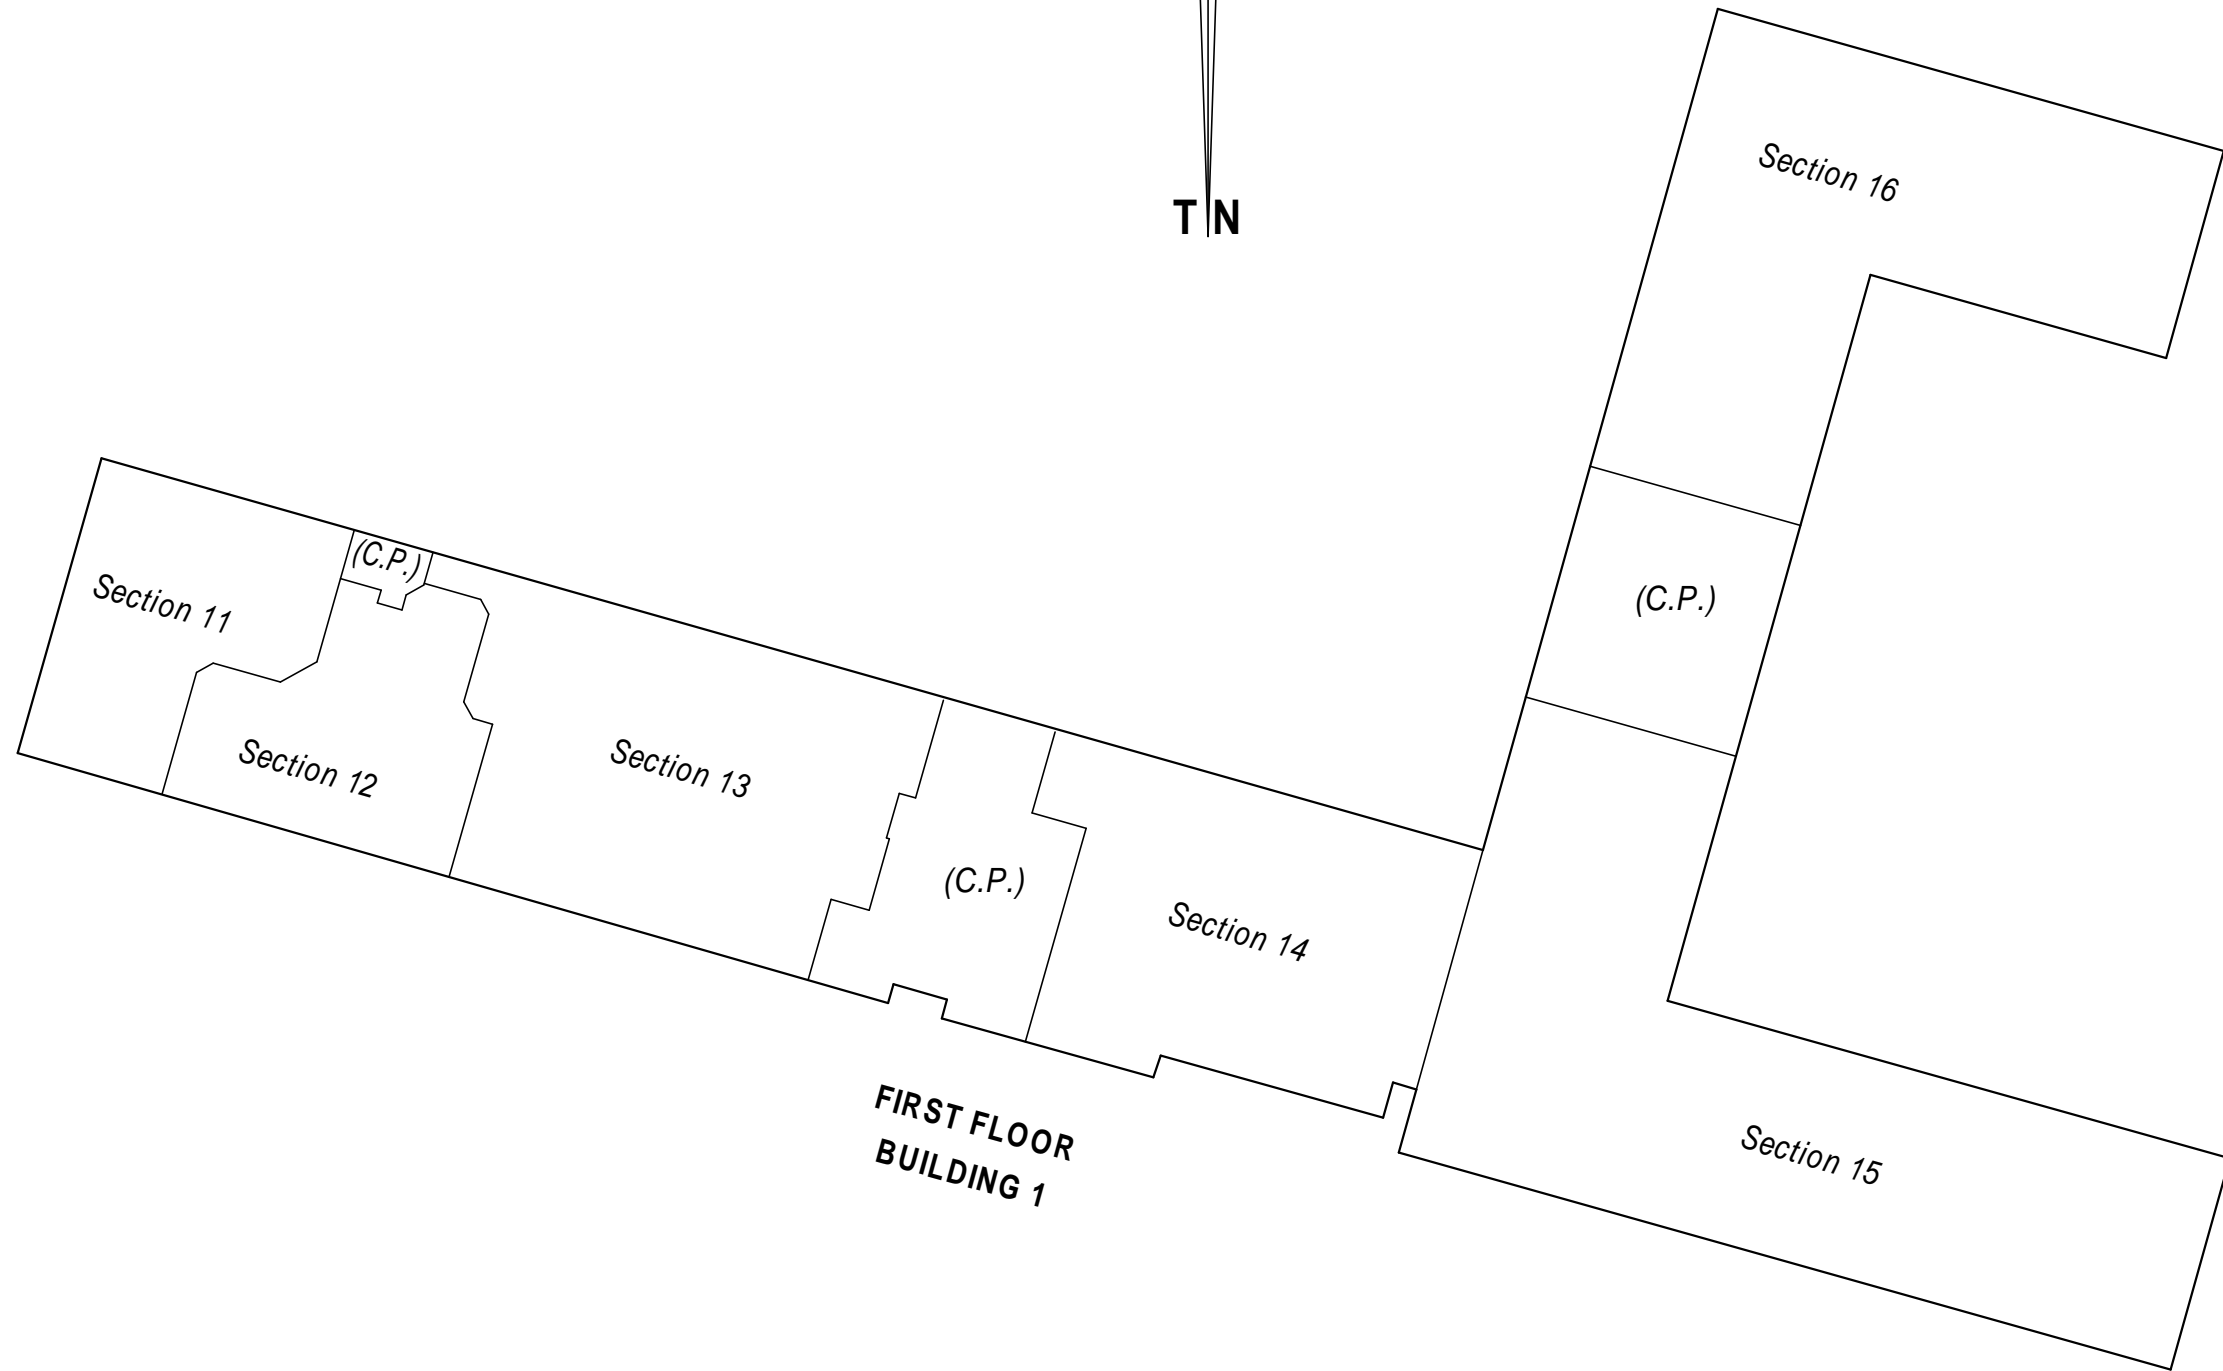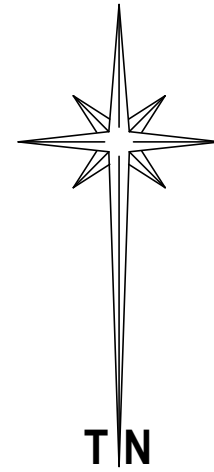

NOTES:

- 1. For participation quotas see Sheet 6.
- 2. (C.P.) denotes common property

Land Surveyor : A.J. VAN DER WALT
P.O.BOX 72650
LYNNWOODRIDGE, 0040
TEL:071 898 6449
DATE:

THE WHITE HOUSE

DRAWING TITLE
BUILDING 1 : First Floor Plan
Scale 1 : 300

SHEET 6 OF 6 SHEETS		S. G. No. D
		Approved
		for Surveyor-General Date
SECTION NUMBER	FLOOR AREA (Square Metres)	PARTICIPATION QUOTA PERCENTAGE
1	374	15,0805
2	47	1,8952
3	38	1,5323
4	61	2,4597
5	86	3,4677
6	167	6,7339
7	101	4,0726
8	102	4,1129
9	165	6,6532
10	105	4,2339
11	102	4,1129
12	97	3,9113
13	211	8,5081
14	187	7,5403
15	367	14,7984
16	270	10,8871
Total	2480	100,0000
Land Surveyor : A.J. VAN DER WALT P.O.BOX 72650 LYNNWOODRIDGE, 0040 TEL:071 898 6449 DATE:		THE WHITE HOUSE <u>DRAWING TITLE :</u> PARTICIPATION QUOTA SCHEDULE