



ROOM FINISH SCHEDULE									
ROOM OR AREA	FLOOR		BASE	WALLS		CEILING		FINISHED CEILING HEIGHT	REMARKS
	MATL	FINISH	FINISH	MATL	FINISH	MATL	FINISH		
101 GENERATOR ROOM	CONC	EPOXY-3	NONE	CMU	EPOXY-2	CONC	EPOXY-1	23'-8"	--
102 ELECTRICAL CONTROL ROOM	CONC	EPOXY-3	NONE	CMU	EPOXY-2	CONC	EPOXY-1	23'-8"	
103 TOILET	CONC	EPOXY-3	NONE	CMU	EPOXY-2	CONC	EPOXY-1	8'-0"	CAP TOILET ROOM - SEE STRUCTURAL
104 WELL ROOM	CONC	EPOXY-3	NONE	CMU	EPOXY-2	CONC	EPOXY-1	23'-8"	


DOOR AND OPENING SCHEDULE											
DOOR			FRAME				HDW GRP	FIRE RATING	REMARKS		MARK
MARK	SIZE	MATL	MATL	HEAD HGHT	HEAD DETAIL	JAMB DETAIL					
101	3'-8" x 7'-0" x 1-3/4"	FRP	FRP	4"	7/A401	2/A401	1	--	LOUVER ABOVE DOOR FRAME		101
102	12'-0" W X 16'-0" H COILING	FRP	STL	--	5/A401	6/A401	--		INSULATED SLATS		102
103	3'-0" X 7'-0" X 1-3/4"	FRP	FRP	4"	1/A401	2/A401	1				103
104	3'-0" X 7'-0" X 1-3/4"	HM	HM	3"	3/A401	4/A401	3	3 HR			104
105	3'-0" X 7'-0" X 1-3/4"	FRP	FRP	3"	1/A401	2/A401	1				105
106	(2) 3'-0" x 8'-4" x 1-3/4"	FRP	FRP	3"	1/A401	2/A401	2				106
107	3'-0" X 7'-0" X 1-3/4"	FRP	FRP	3"	3/A401	4/A401	4		WITH HALF LITE, SEE ELEVATION BELOW		107
108	3'-0" X 7'-0" X 1-3/4"	FRP	FRP	4"	3/A401	4/A401	4		WITH HALF LITE, SEE ELEVATION BELOW		108
109	3'-0" X 7'-0" X 1-3/4"	FRP	FRP	4"	3/A401	4/A401	5				109
110	12'-0" W X 12'-0" H SECTIONAL	ALUM	STL	--	5/A401	6/A401	--		INSULATED SECTIONAL WITH HIGH LIFT TRACK		110
111	3'-0" X 7'-0" X 1-3/4"	FRP	FRP	4"	1/A401	2/A401	1				111
112	4'-0" X 4'-0" FLOOR ACCESS HATCH	ALUM	ALUM	--		8/A401					112
113	4'-0" X 4'-0" FLOOR ACCESS HATCH	ALUM	ALUM	--		8/A401					113
114	2'-6" X 4'-0" ROOF ACCESS HATCH	ALUM	ALUM	--		8/A401					114
115	4'-0" X 8'-0" ROOF ACCESS HATCH	ALUM	ALUM	--		5/A102					115
116	4'-0" X 8'-0" ROOF ACCESS HATCH	ALUM	ALUM	--		5/A102					116

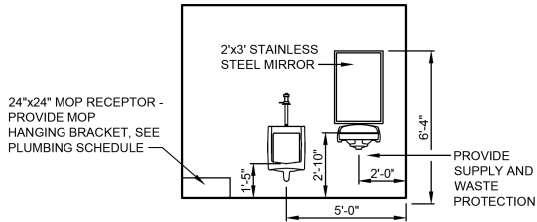

A INTERIOR ELEVATION
A401 SCALE: 1/4"=1'-0"

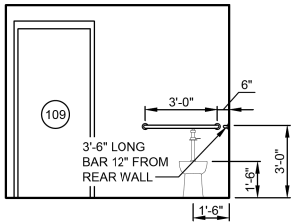


B INTERIOR ELEVATION
A401 SCALE: 1/4"=1'-0"

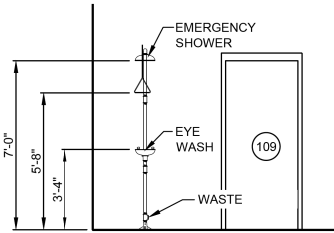


C EMER. SHOWER/EYE WASH
A401 SCALE: 1/4"=1'-0"

ABBREVIATIONS


ALUM	ALUMINUM
CONC	CONCRETE
EPOXY-1	HI-BUILD EPOXY COATING, COLOR: WHITE
EPOXY-2	HI-BUILD EPOXY COATING, COLOR: TANNERY
EPOXY-3	NON-SLIP EPOXY COATING, COLOR: LIGHT GRAY
FRP	FIBERGLASS REINFORCED POLYMER
HM	HOLLOW METAL

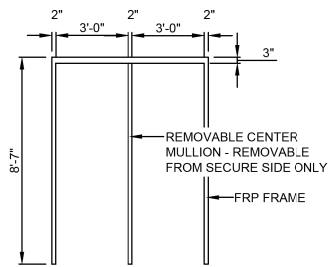


#106 FRAME TYPE

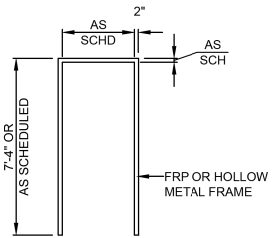


TYPICAL FRAME TYPE

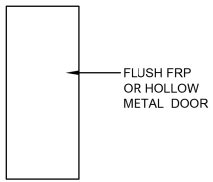


TYPICAL DOOR TYPE

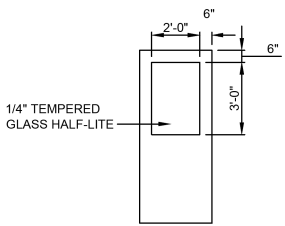


TYPICAL DOOR W/ LITE

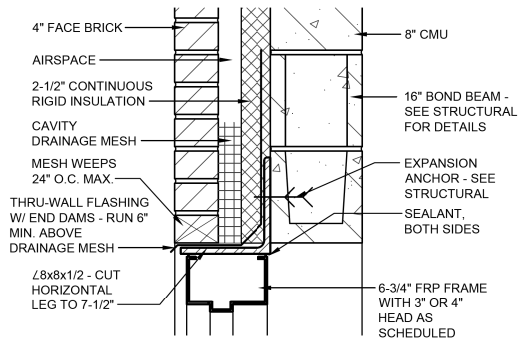


1 HEAD DETAIL
A401 SCALE: 1-1/2"=1'-0"

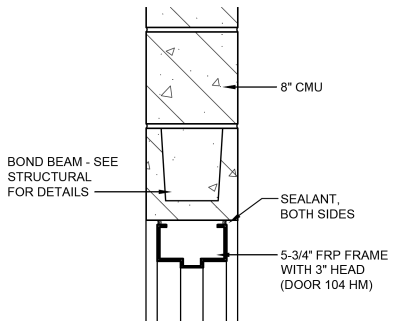


3 HEAD DETAIL
A401 SCALE: 1-1/2"=1'-0"

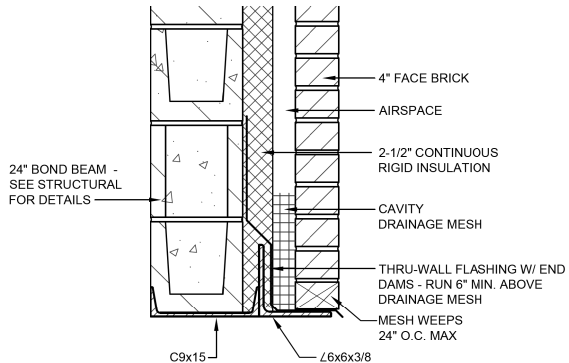


5 HEAD DETAIL
A401 SCALE: 1-1/2"=1'-0"

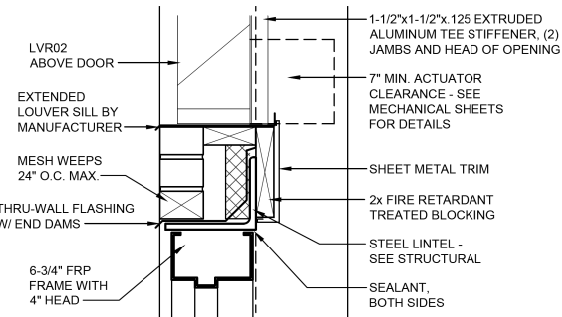


7 HEAD DETAIL
A401 SCALE: 1-1/2"=1'-0"

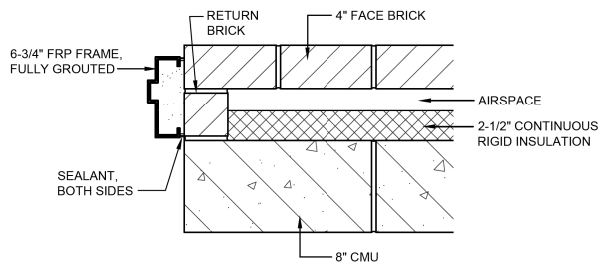


2 JAMB DETAIL
A401 SCALE: 1-1/2"=1'-0"

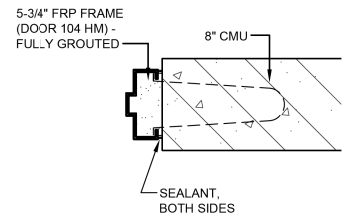

4 JAMB DETAIL
A401 SCALE: 1-1/2"=1'-0"

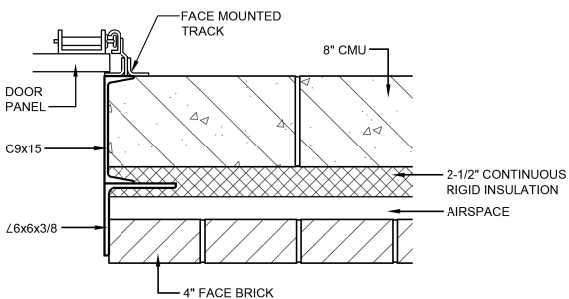

6 JAMB DETAIL
A401 SCALE: 1-1/2"=1'-0"

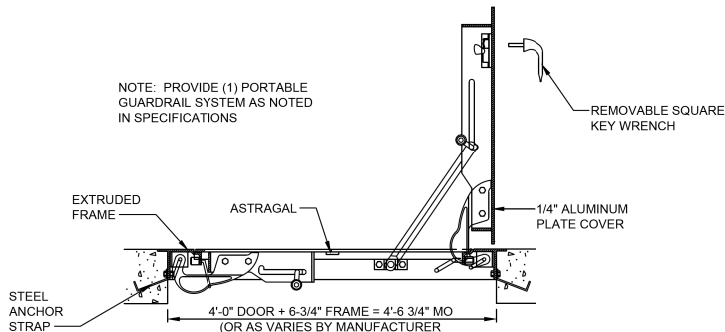

8 FLOOR HATCH DETAIL
A401 SCALE: 3/4"=1'-0"

FILE NAME = G:\11\110023\Work Order - 3 MO Ave PH2\CA000 Sheets\0876099-shit-KLA Archt.dgn

KLINGNER & ASSOCIATES, P.C.
Engineers • Architects • Surveyors

USER NAME : seb	DESIGNED - DEN	REVISED - CRC - 9/24/14
PLOT SCALE = 40.0000' / in.	DRAWN - CRC	REVISED -
PLOT DATE = 9/24/2014	CHECKED - DEN	REVISED -
	DATE - 8/22/2014	REVISED -

STATE OF ILLINOIS
DEPARTMENT OF TRANSPORTATION

WELL HOUSE BUILDING - SCHEDULES AND DETAILS
MISSOURI AVENUE DEEP WELL FACILITY

SCALE: AS NOTED SHEET 6 OF 8 SHEETS STA. TO STA.

F.A.I. RTE.	SECTION	COUNTY	TOTAL SHEETS	SHEET NO.
64	82-4T-1	ST. CLAIR	185	72
CONTRACT NO. 76099				
ILLINOIS FED. AID PROJECT				

A401