


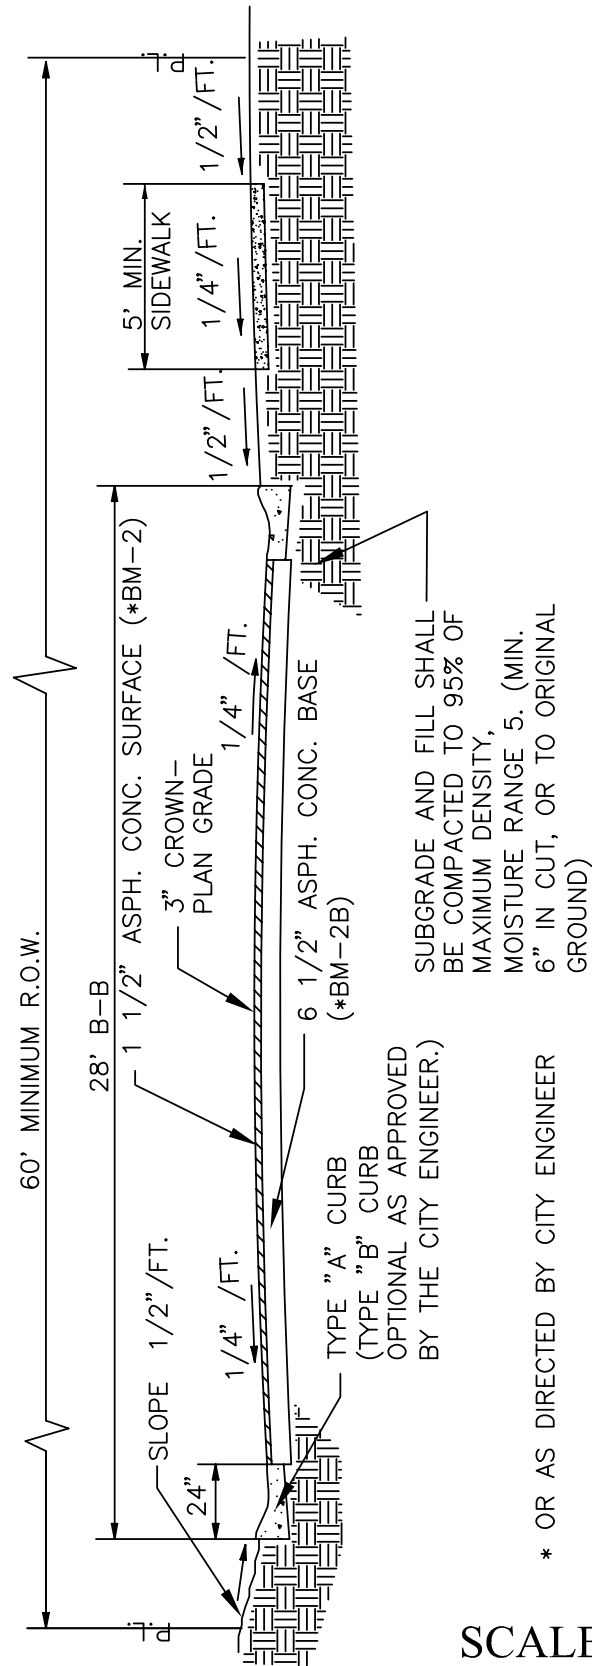

SCALE: NOT TO SCALE

CITY OF LANSING
DEPARTMENT OF PUBLIC
WORKS

**TOTAL ASPHALT
LOCAL STREET
DETAIL**
MINIMUM DESIGN

APPROVED BY:

DATE: 1 JULY
2003

REVISED
10-17-05

STANDARD
DETAIL

SD13-1

ROY