


NORTH - SOUTH SECTION

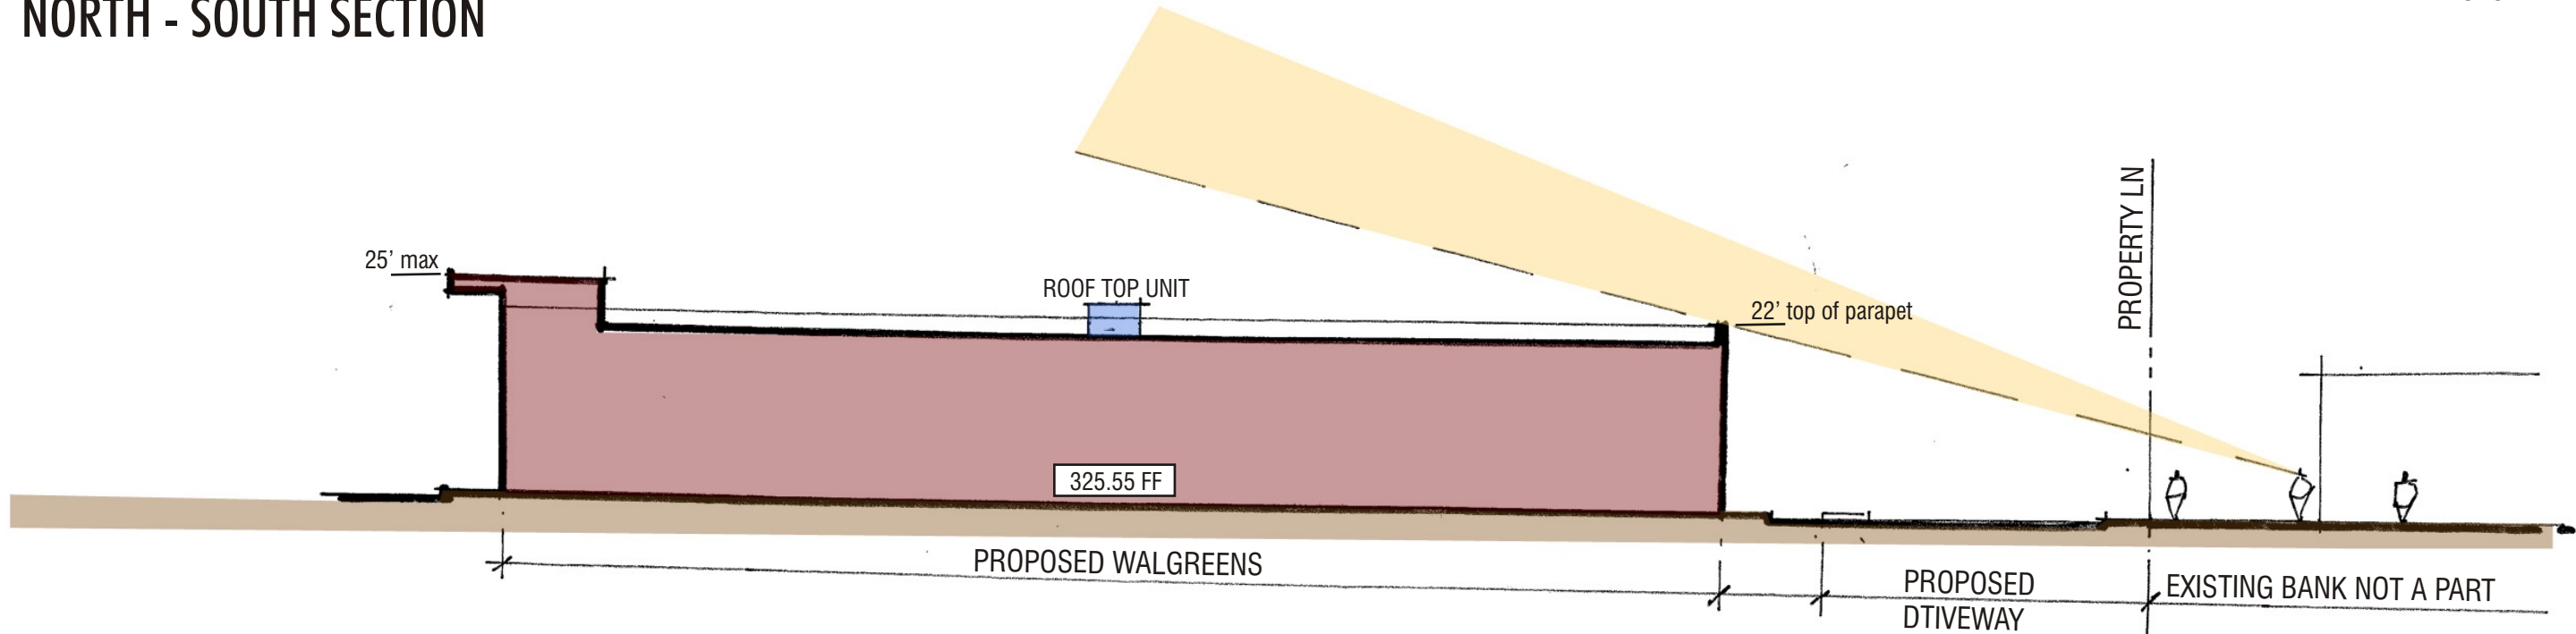

WEST - EAST SECTION