


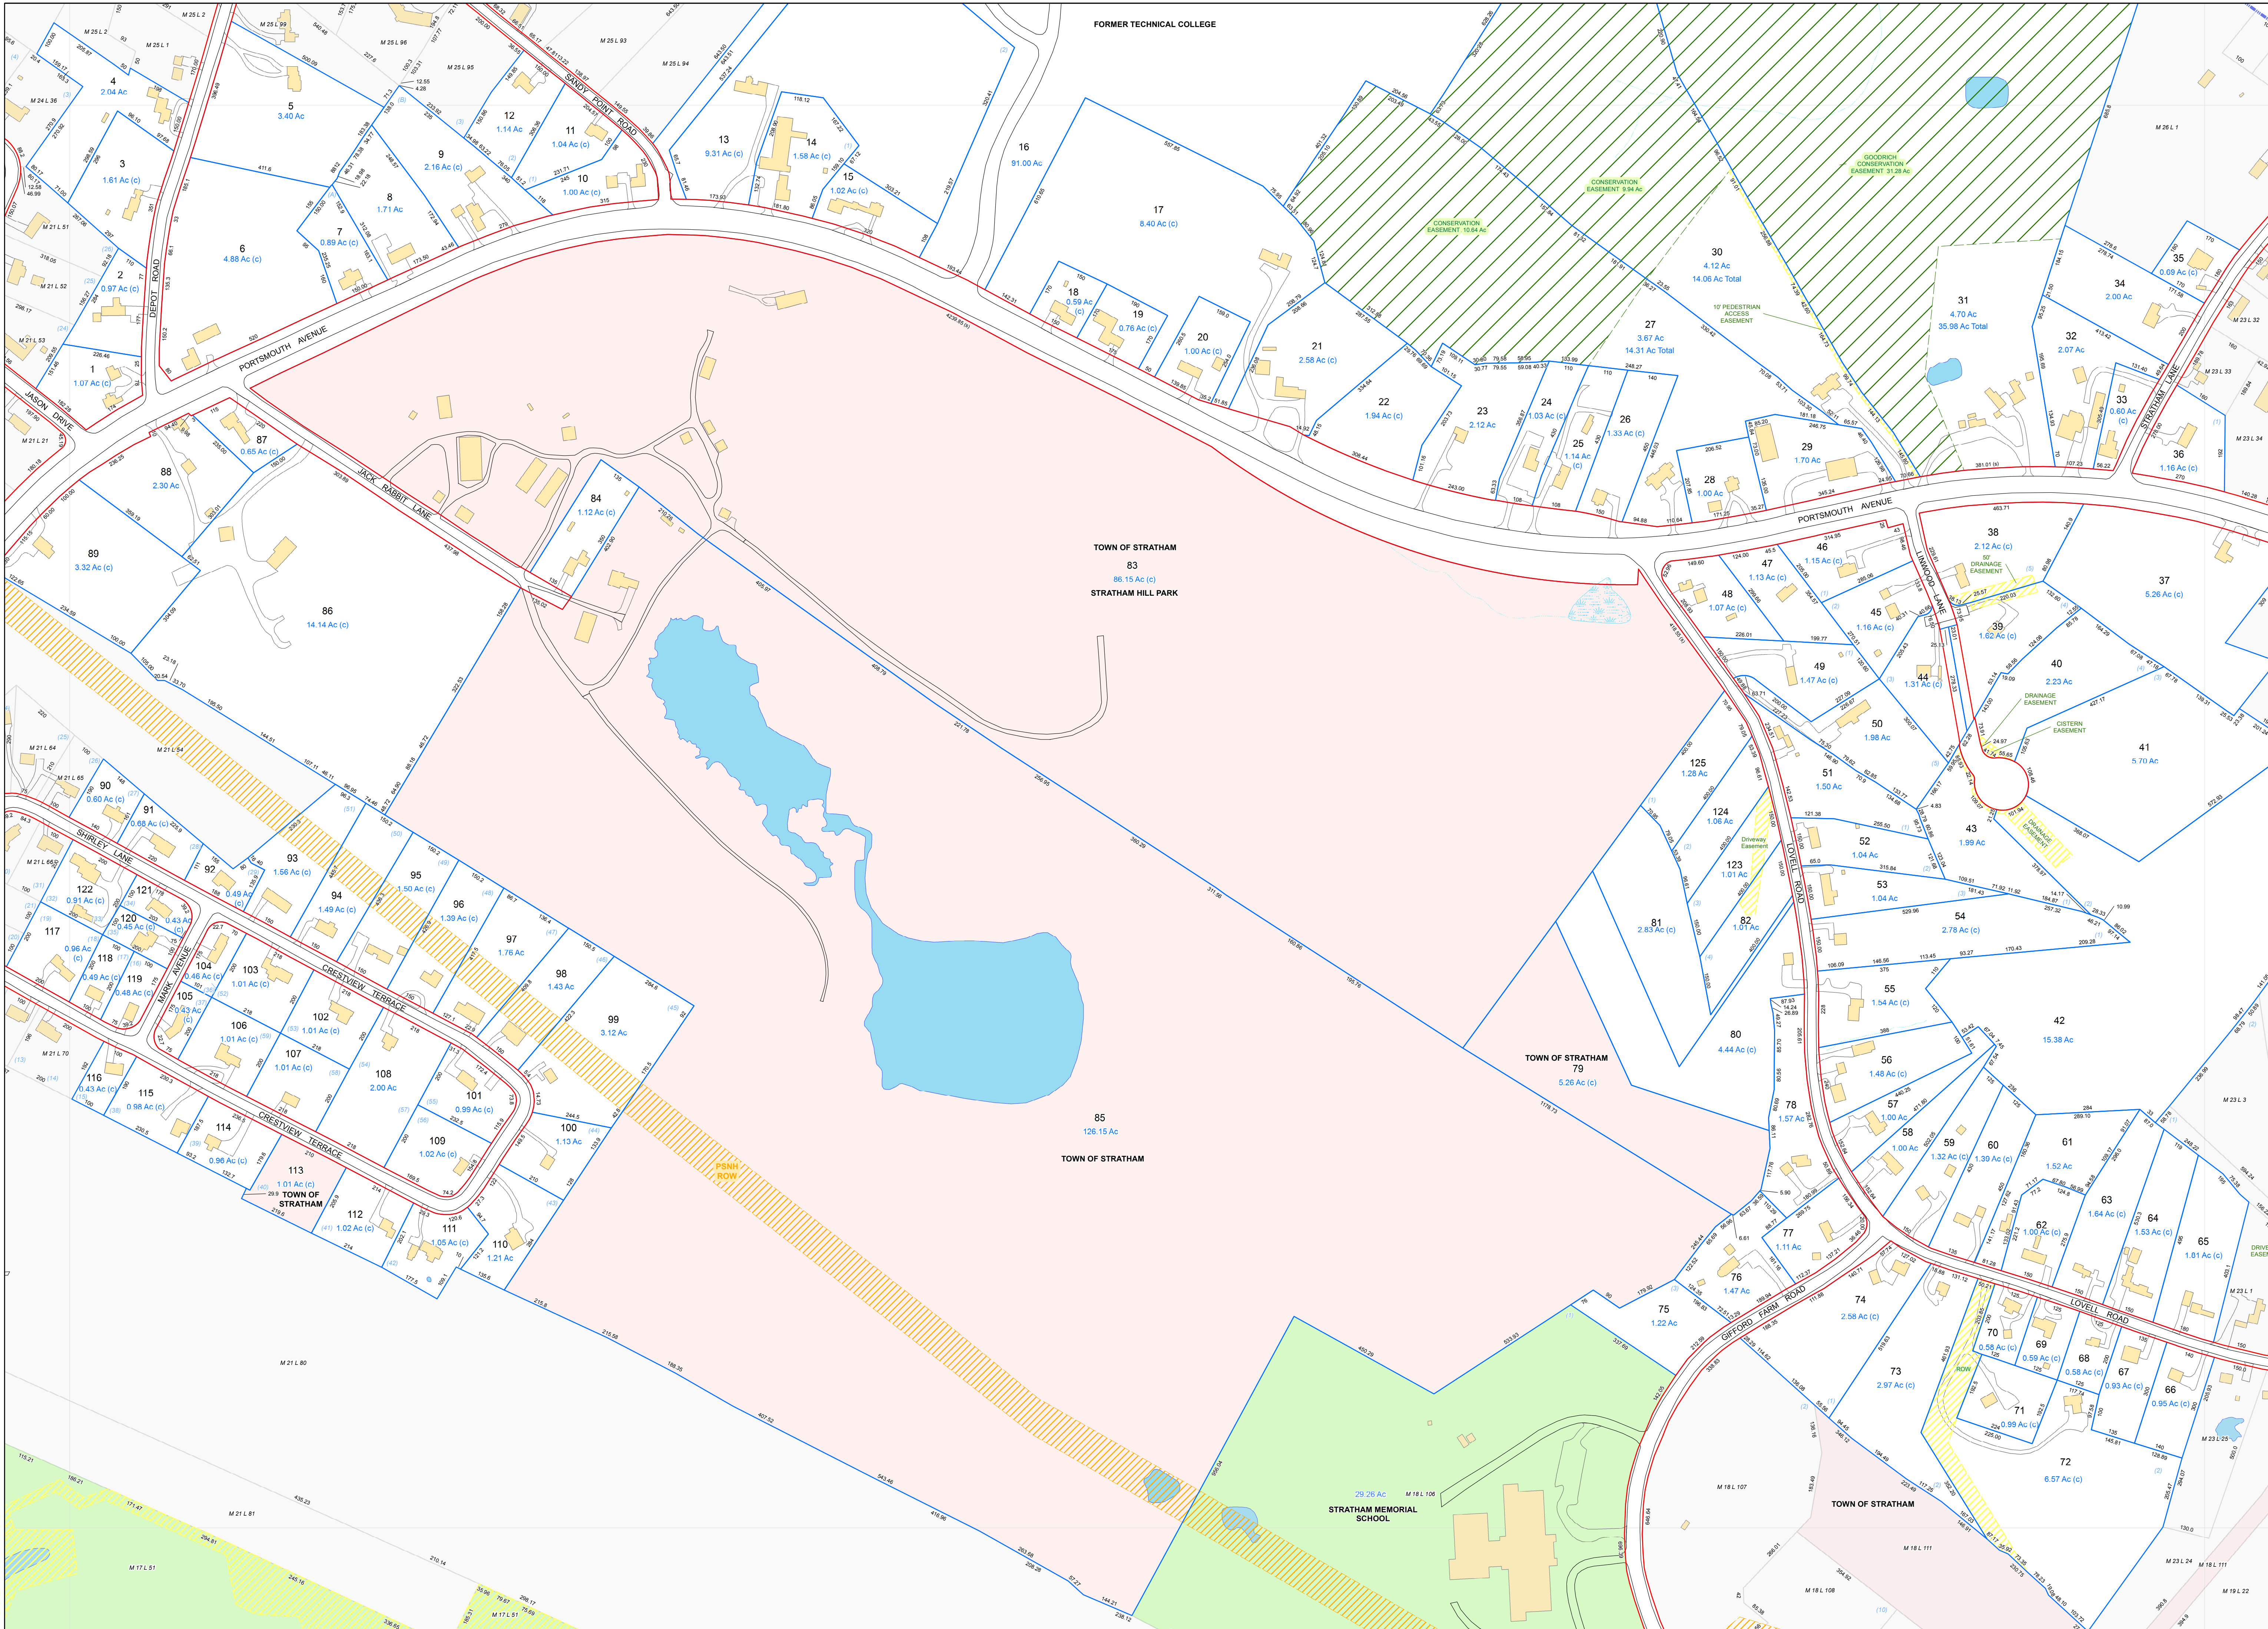

# Tax Map

## 22



### STRATHAM

NEW HAMPSHIRE



N



#### LEGEND

- PROPERTY LINE
- OLD PROPERTY LINE
- PUBLIC RIGHT-OF-WAY
- PRIVATE RIGHT-OF-WAY
- RAILROAD RIGHT-OF-WAY
- CITY/TOWN LIMIT
- TOWN OWNED PARCELS
- STATE OF NH FISH & GAME
- COMMON LAND PARCELS
- EASEMENT
- CONSERVATION EASEMENT
- UTILITY RIGHT OF WAY
- HYDROGRAPHY
- WETLAND
- PARCEL NUMBER
- DISJOINTED PARCEL NUMBER
- SURVEY LOT NUMBER
- DIMENSION

INTENDED FOR ASSESSMENT PURPOSES ONLY.  
COMPILED FROM TAX MAPS, ORTHOPHOTOGRAPHY  
AND OTHER PUBLIC RECORDS AND DATA. USERS  
SHOULD CONSULT THE PUBLIC PRIMARY  
SOURCE DOCUMENTS FOR VERIFICATION OF THE  
INFORMATION APPEARING ON THIS MAP.

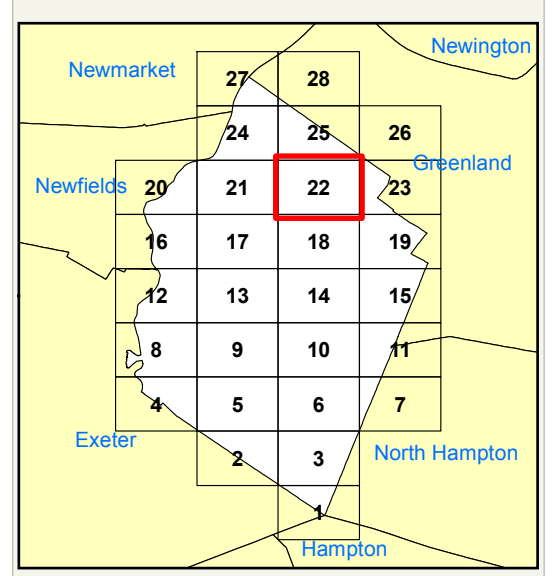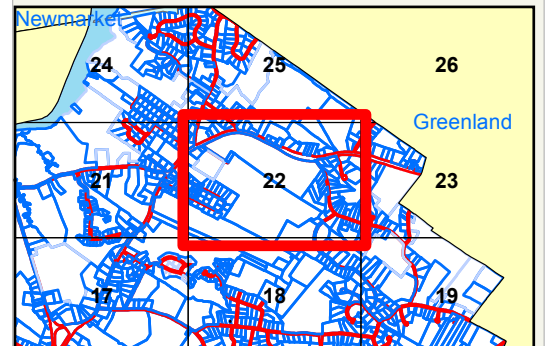

Date of Revisions:

|          |  |
|----------|--|
| 9-1-2012 |  |
| 4-1-2013 |  |
| 4-1-2014 |  |
| 7-9-2015 |  |
|          |  |
|          |  |
|          |  |



REVISED & REPRINTED BY  
**CAI Technologies**  
Precision Mapping. Geospatial Solutions.

11 PLEASANT STREET, LITTLETON, NH 03061  
800.322.4540 - WWW.CAI-TECH.COM

Highest Lot Number: 125  
Plot Date: 7/14/2015 Sheet 22