


1 CONSTRUCTION DETAIL  
 9.6 3/4" = 1'

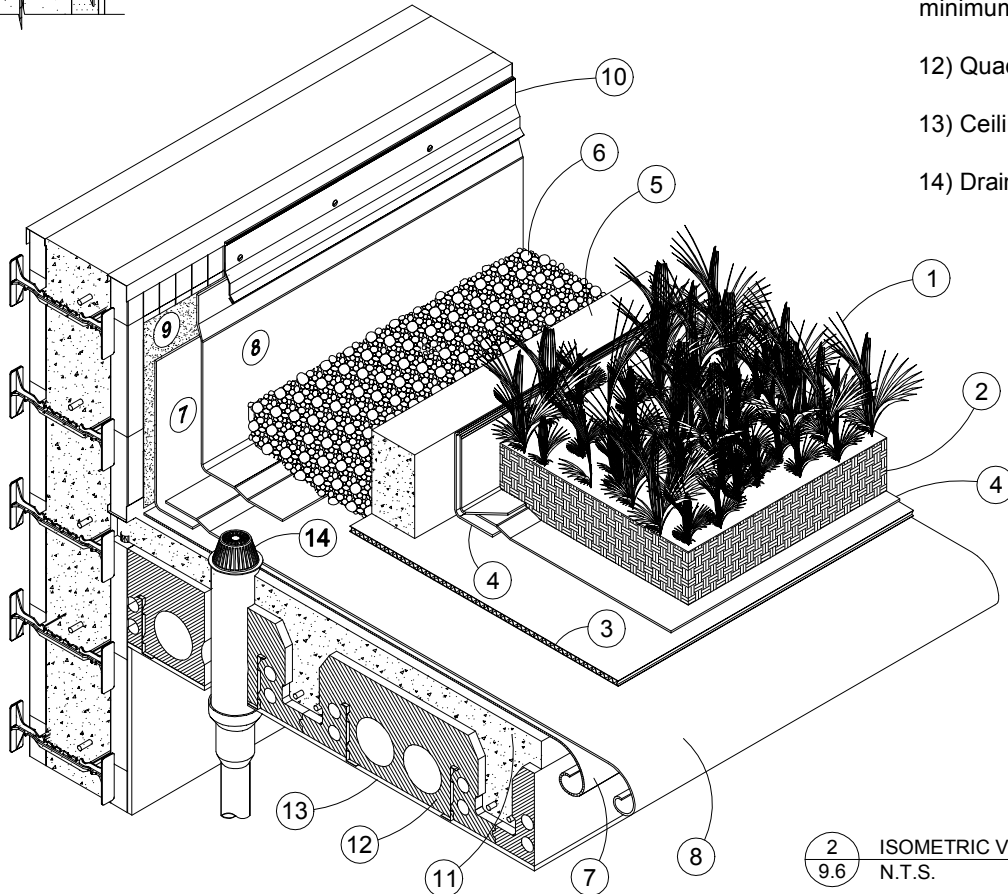

# QUAD-LOCK<sup>®</sup> BUILDING SYSTEMS

Quad-Lock Building Systems Ltd.  
 7398 - 132nd Street  
 Surrey, BC V3W 4M7  
 Canada

888.711.5625 - Toll Free  
 604.590.3111  
 604.590.8412 - fax  
 www.quadlock.com

## QUAD-DECK GREEN ROOF

DATE:	2006-04-25	SCALE:	AS SHOWN
REVISION NO.:	R-02	PROJECT:	N/A
REVISION DATE:	2006-05-09	CUSTOMER:	N/A
DRAWN BY:	Z. PROSTRAN	APPROVED BY:	
			DRAWING NO: <b>9.6</b>

IT IS THE RESPONSIBILITY OF THE USER TO COMPLY WITH ALL APPLICABLE REGULATIONS AND BUILDING CODE REQUIREMENTS CONCERNING THE USE OF THESE PRODUCTS.  
 IT IS FURTHER THE RESPONSIBILITY OF THE USER TO RESEARCH AND UNDERSTAND SAFE METHODS OF USE AND HANDLING OF THESE PRODUCTS.