


VER.	AMENDMENT	AUTHORISED BY	DATE

LIMITED IN DEPTH TO 60.96 METRES


DRAFT

13
D 66429

SURVEY CARRIED OUT UNDER REGULATION 26A
SPECIAL SURVEY AREA GUIDELINES

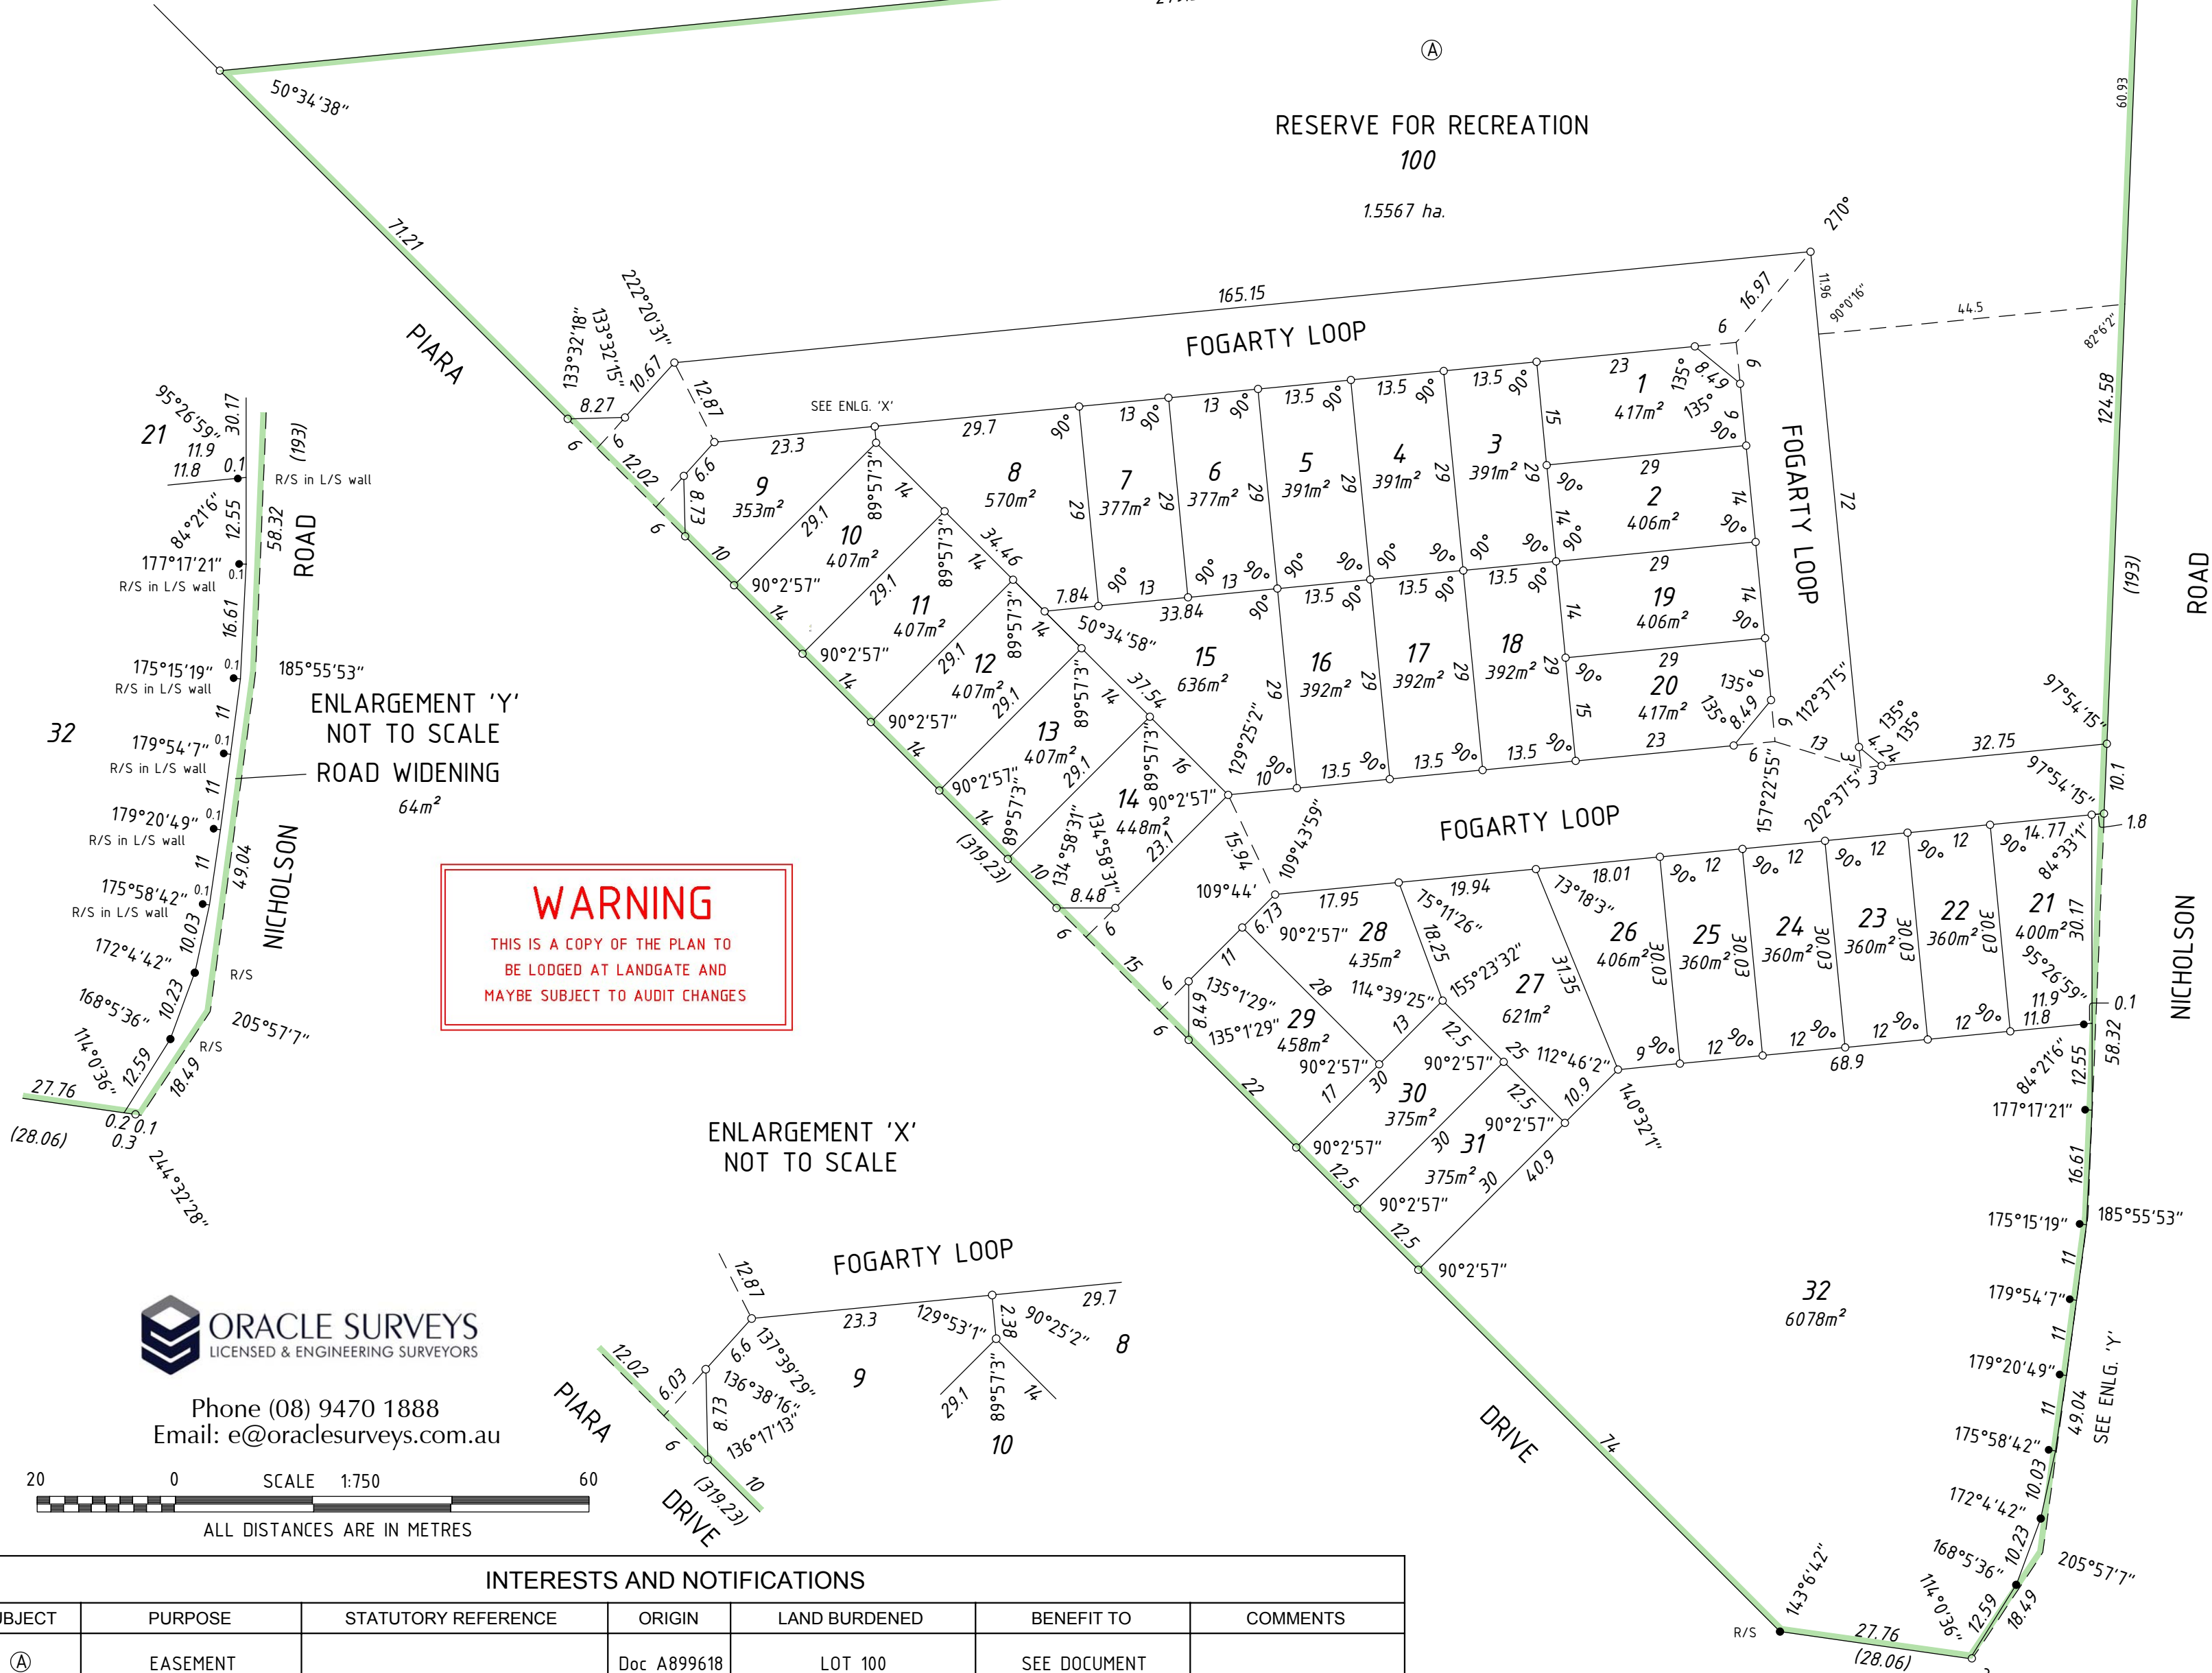

Phone (08) 9470 1888
Email: e@oraclesurveys.com.au

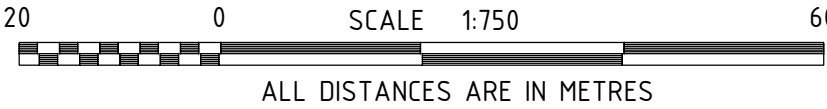

INTERESTS AND NOTIFICATIONS

SUBJECT	PURPOSE	STATUTORY REFERENCE	ORIGIN	LAND BURDENED	BENEFIT TO	COMMENTS
①	EASEMENT		Doc A899618	LOT 100	SEE DOCUMENT	
LOT 100	RESERVE FOR RECREATION	Vests in the CROWN under Sec 152 of the P & D Act	THIS PLAN			

TYPE	FREEHOLD	S.S.A. NO
PURPOSE	SUBDIVISION	
PLAN OF	LOTS 1 - 32, 100 ROAD AND ROAD WIDENING	
FORMER TENURE	LOT 121 ON DP 71228 C/T 2770 / 498	
LOCAL AUTHORITY	CITY OF ARMADALE	
LOCALITY	PIARA WATERS	
D.O.L. FILE		

FIELD RECORD
SURVEYOR'S CERTIFICATE - REG 54
I, hereby certify that this plan is accurate and is a correct representation of the - (a) *survey; and/or (b) *calculations from measurements recorded in the field records, [* delete if inapplicable] undertaken for the purposes of this plan and that it complies with the relevant written law(s) in relation to which it is lodged.

LICENSED SURVEYOR	DATE	
LODGED		
DATE	FEE PAID	ASSESS No.
I.S.C.		

EXAMINED	DATE
WESTERN AUSTRALIAN PLANNING COMMISSION	
FILE	145539

Delegated under S.16 P&D Act 2005	DATE
IN ORDER FOR DEALINGS	
SUBJECT TO	
INSPECTOR OF PLANS AND SURVEYS	DATE

APPROVED	
INSPECTOR OF PLANS AND SURVEYS (S. 18 Licensed Surveyors Act 1909)	DATE



DEPOSITED PLAN
406316
SHEET 1 OF 1 SHEETS
VERSION 1